
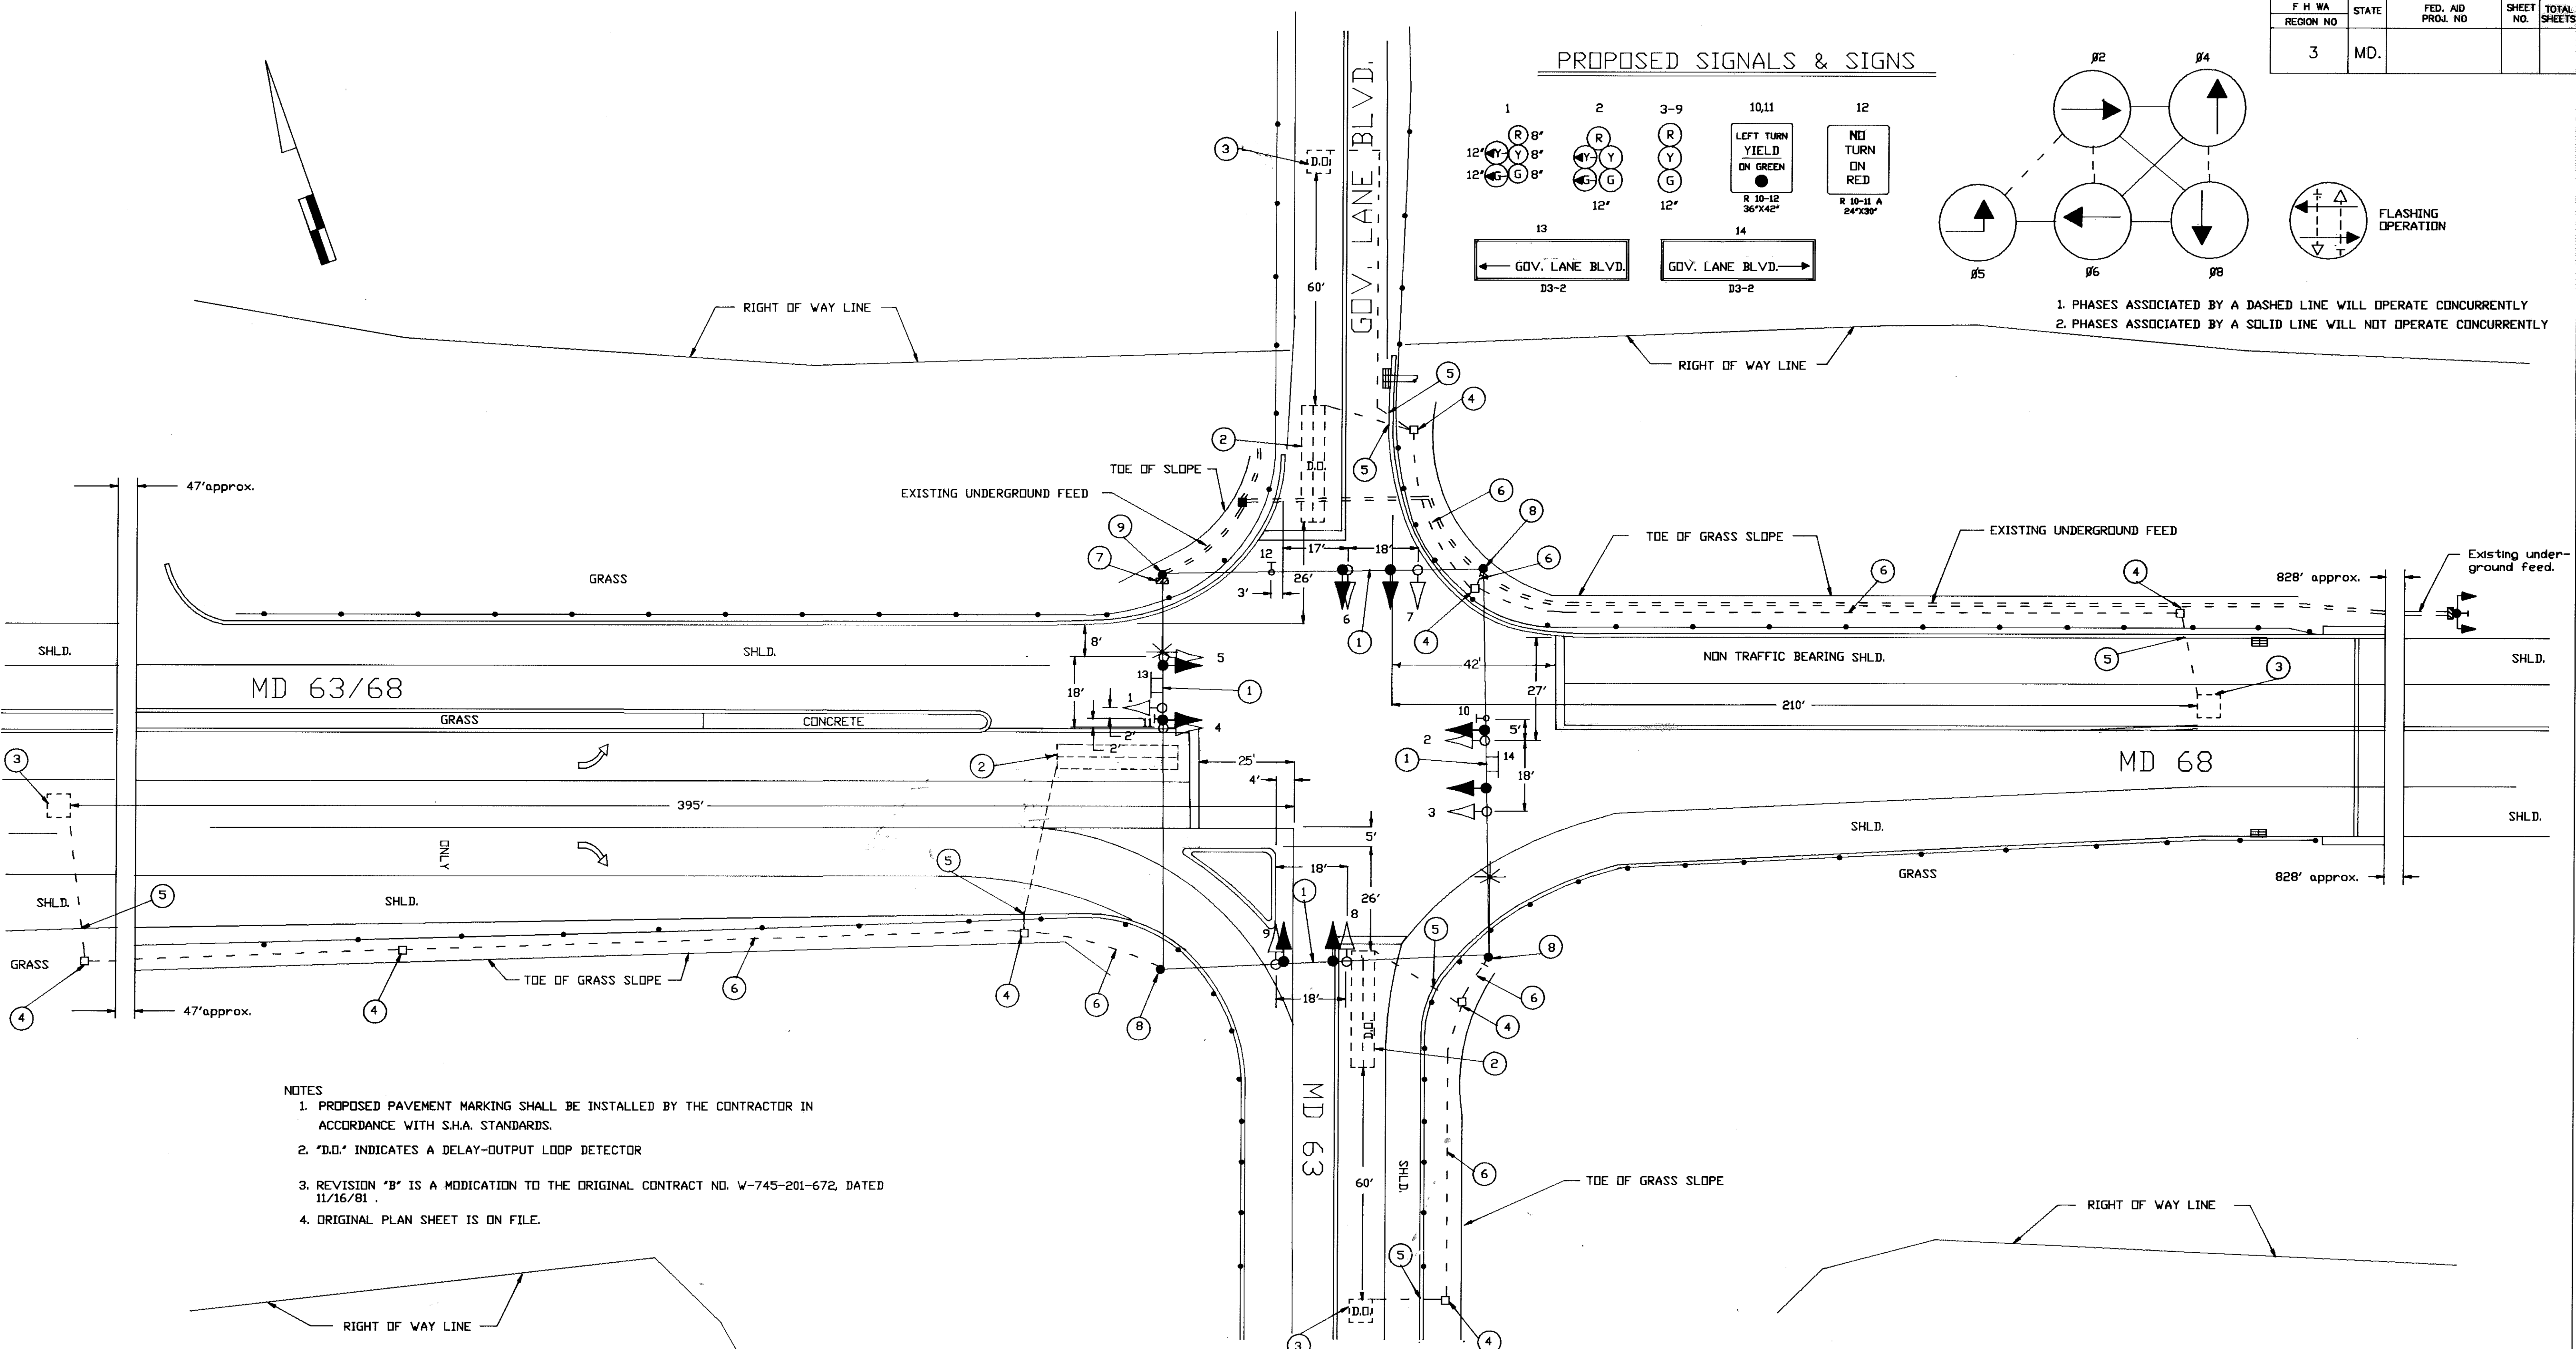
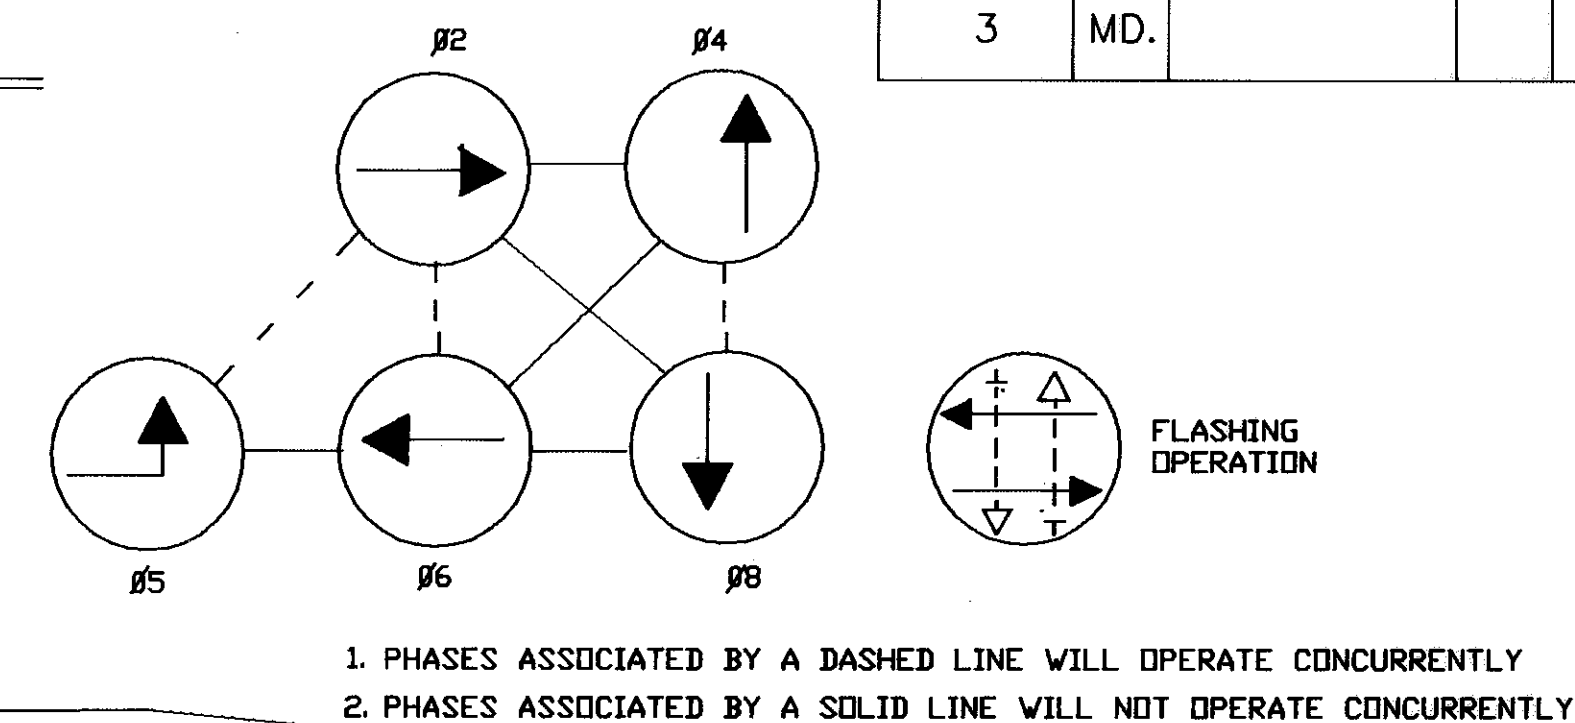


F H WA REGION NO	STATE	FED. AID PROJ. NO	SHEET NO.	TOTAL SHEETS
3	MD.			

PROPOSED SIGNALS & SIGNS

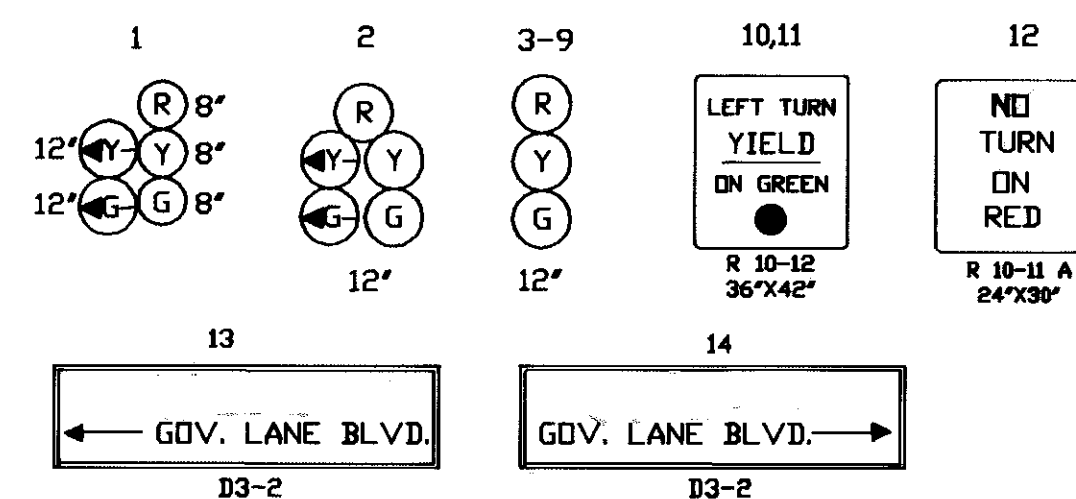

- NOTES
1. PROPOSED PAVEMENT MARKING SHALL BE INSTALLED BY THE CONTRACTOR IN ACCORDANCE WITH S.H.A. STANDARDS.
 2. "D.O." INDICATES A DELAY-OUTPUT LOOP DETECTOR
 3. REVISION "B" IS A MODIFICATION TO THE ORIGINAL CONTRACT NO. W-745-201-672, DATED 11/16/81.
 4. ORIGINAL PLAN SHEET IS ON FILE.

UTILITY LEGEND

— G — G —	GAS MAIN
— W — W —	WATER MAIN
— S — S —	SEWER MAIN
— E — E —	ELECTRIC CABLES
— A — A —	AERIAL CABLES

<p>REVISIONS</p>		<p>APPROVALS</p>		<p>MARYLAND DEPARTMENT OF TRANSPORTATION STATE HIGHWAY ADMINISTRATION — OFFICE OF TRAFFIC BUREAU OF TRAFFIC ENGINEERING</p>	
		<p>CHIEF, SIGNAL DESIGN SECTION</p>		<p>DRAWN BY: ROBERT LIGON/ACAD</p>	
		<p>ASST. DISTRICT ENGINEER, TRAFFIC</p>		<p>DES. BY: ROBERT LIGON</p>	
		<p>CHIEF, BUREAU OF TRAFFIC ENGINEERING</p>		<p>CHK. BY: STEVE RENZI</p>	
<p>11/87 FIVE PHASE FULL ACT. SHA # W-844-451-685 R.F.L. [Signature]</p>		<p>DEPUTY CHIEF ENGINEER, OFFICE OF TRAFFIC</p>		<p>DATE: 11/87 F.A.P. NO. _____ SCALE: 1" = 20' S.H.A. NO. W-844-451-685</p>	
				<p>MD 63/68 & GOVERNOR LANE BLVD.</p>	
				<p>COUNTY: WASHINGTON CO.</p>	
				<p>TS/FILE NO. 1839 B SHEET NO. _____ OF _____</p>	

21006306.77